


TRÆKONSTRUKTION
ISOMETRI 1:200

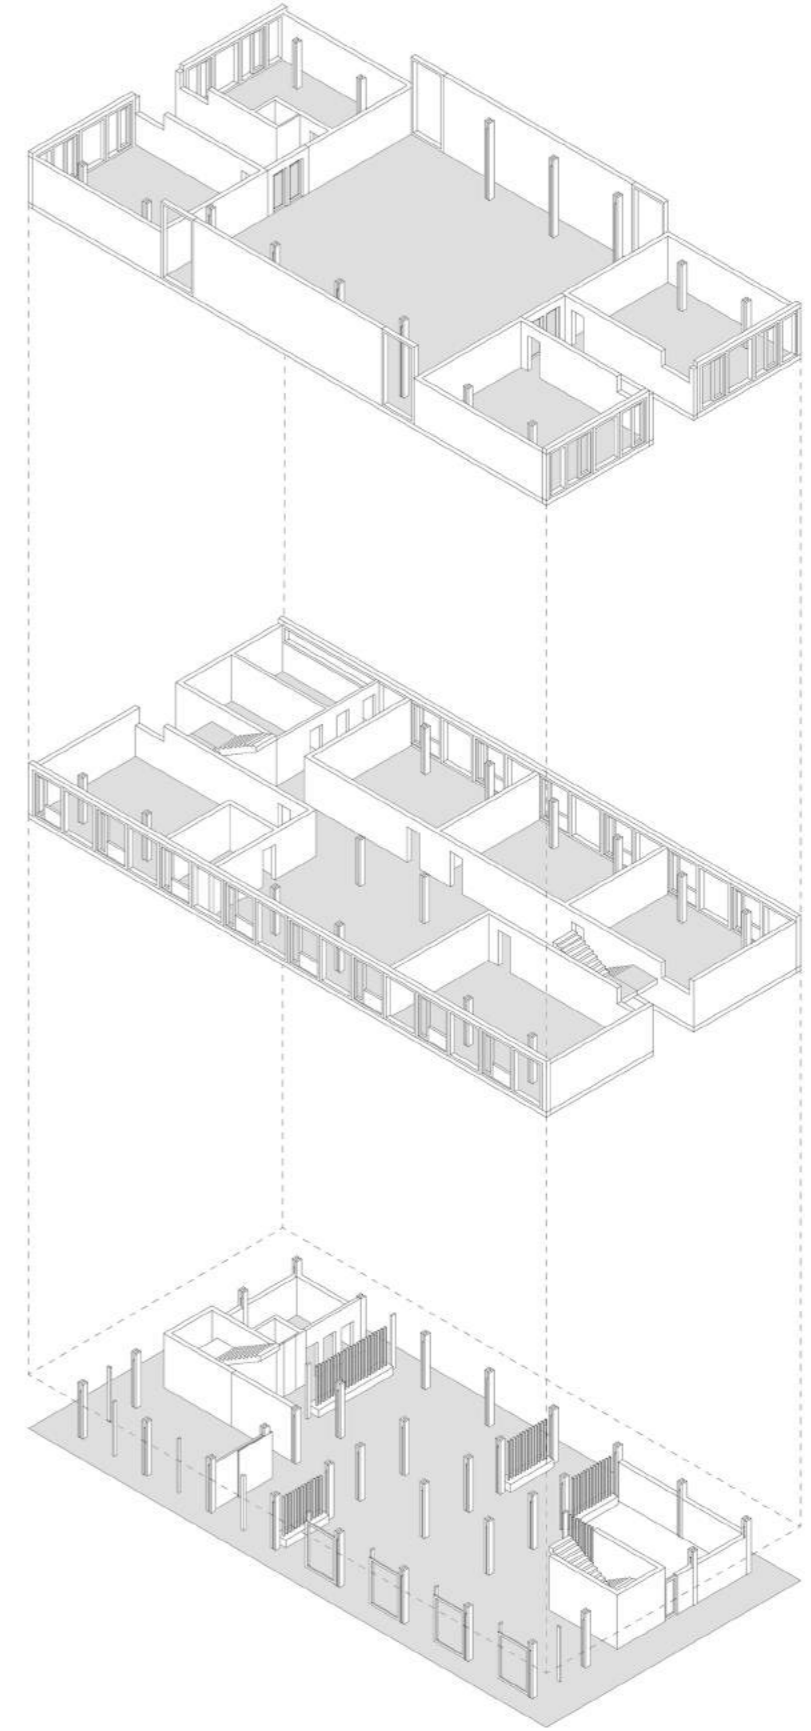

ORGANISATORISK OVERBLIK
ISOMETRI 1:200